
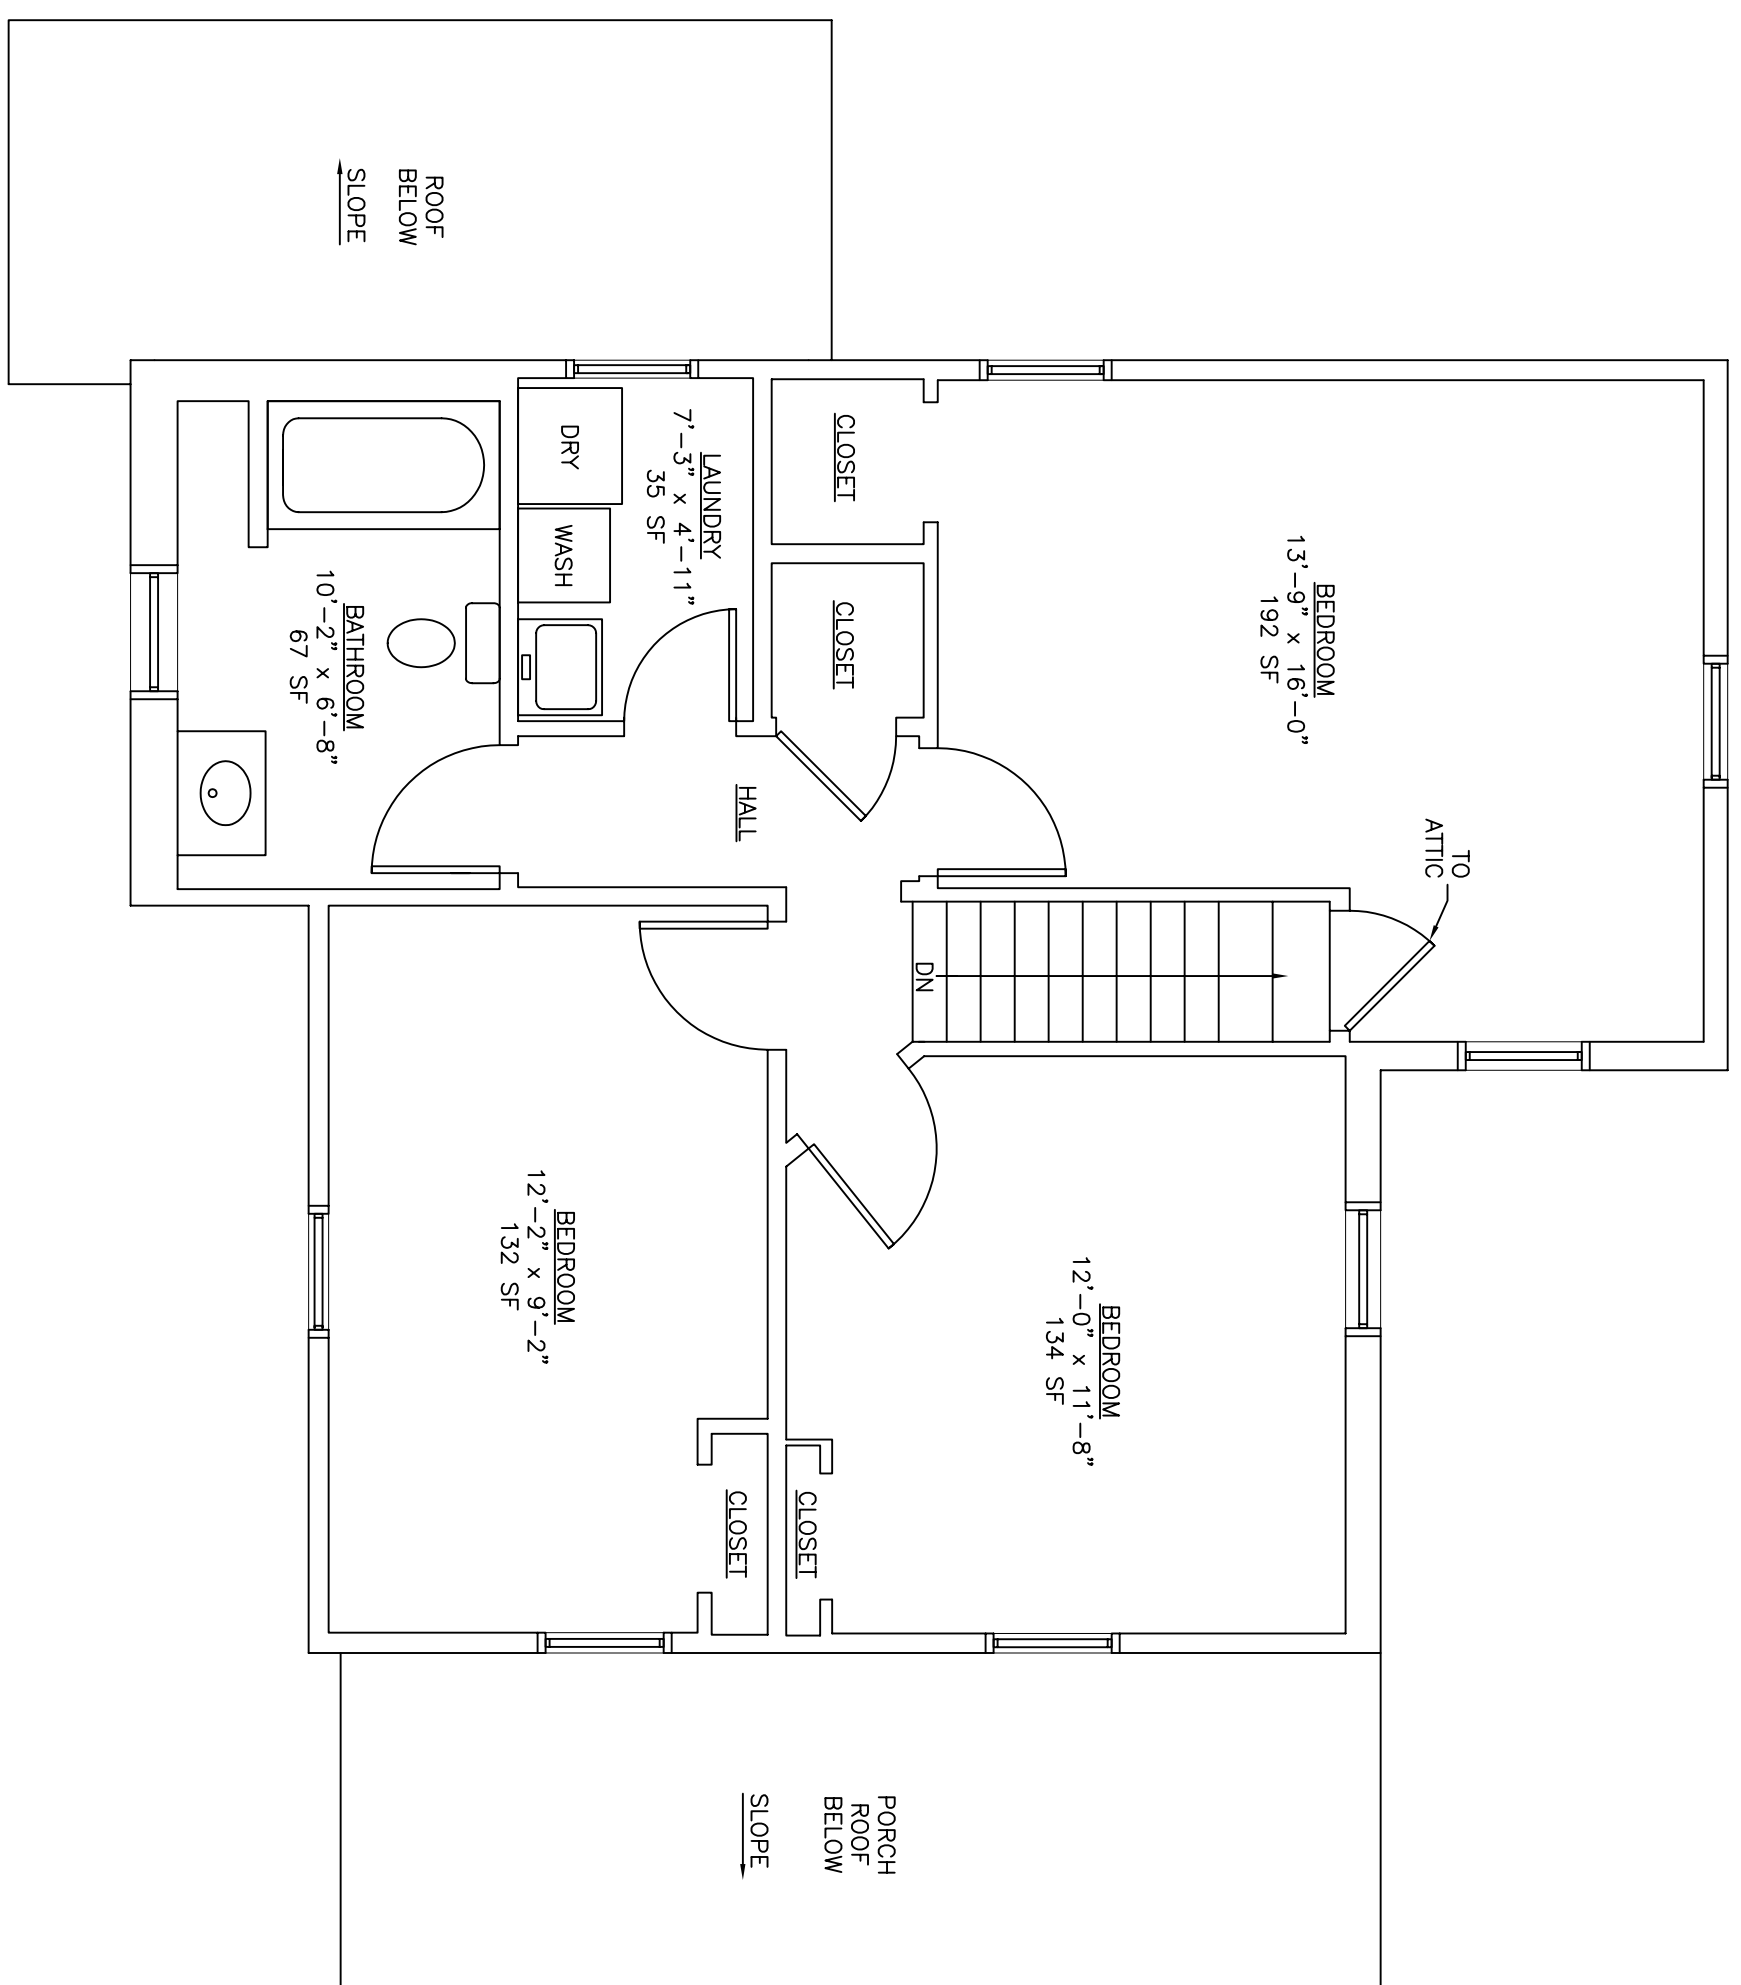


EXISTING GROUND FLOOR PLAN
SCALE: 1/4" = 1'-0"

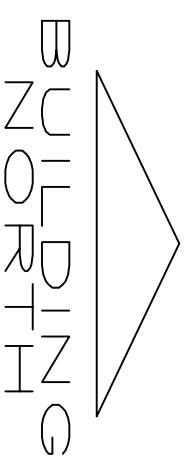

EXISTING SECOND FLOOR PLAN
SCALE: 1/4" = 1'-0"

LEGEND	
	EXISTING WALL
OCCUPANCY TYPE	
IRC 2003:	R
CONSTRUCTION TYPE	
IRC 2003:	5B
SQUARE FOOTAGE	
BLDG. FOOTPRINT:	870 SF
SECOND FLOOR:	751 SF
PORCH:	154 SF
TOTAL:	1,775 SF
OCCUPIABLE SPACE	
FIRST FLR:	800 SF
SECOND FLR:	687 SF
TOTAL:	1,487 SF

SHEET TITLE EXISTING FIRST & SECOND FLOOR PLANS	DATE 07/16/14	PROJECT EXISTING RENTAL HOUSE 134 N. BARNARD ST. STATE COLLEGE, PA 16801	ALBERT A. DROBKA ARCHITECT P.O. BOX 256 1352 S. ATHERTON ST. STATE COLLEGE, PA. (814) 238-0710
	SCALE AS NOTED		
DRAWN BY: LED/LEW CHECKED BY: AAD	SHEET NO. A1	REVISION DATE	
		PROJECT #	014-69