


NEW STAIRS:
 3 R @ 6 3/16"
 2 T @ 11"

PROFILE OF LEADING EDGE SHALL NOT EXCEED 1/2". A HANDRAIL SHALL BE PROVIDED ON A MIN. OF ONE SIDE. HANDRAIL SHALL BE 36" ABOVE LEADING EDGE OF THE TREAD, SHALL BE CONTINUOUS, & ENDS SHALL RETURN TO THE WALL OR TO POST. A MIN. 1 1/2" SPACE SHALL BE MAINTAINED BETWEEN THE HANDRAIL & ADJACENT WALL. HANDRAIL SHALL BE 1 1/2"Ø.

NEW ELECTRICAL ENTRANCE

NOTE:
 T.G. = TEMPERED GLASS

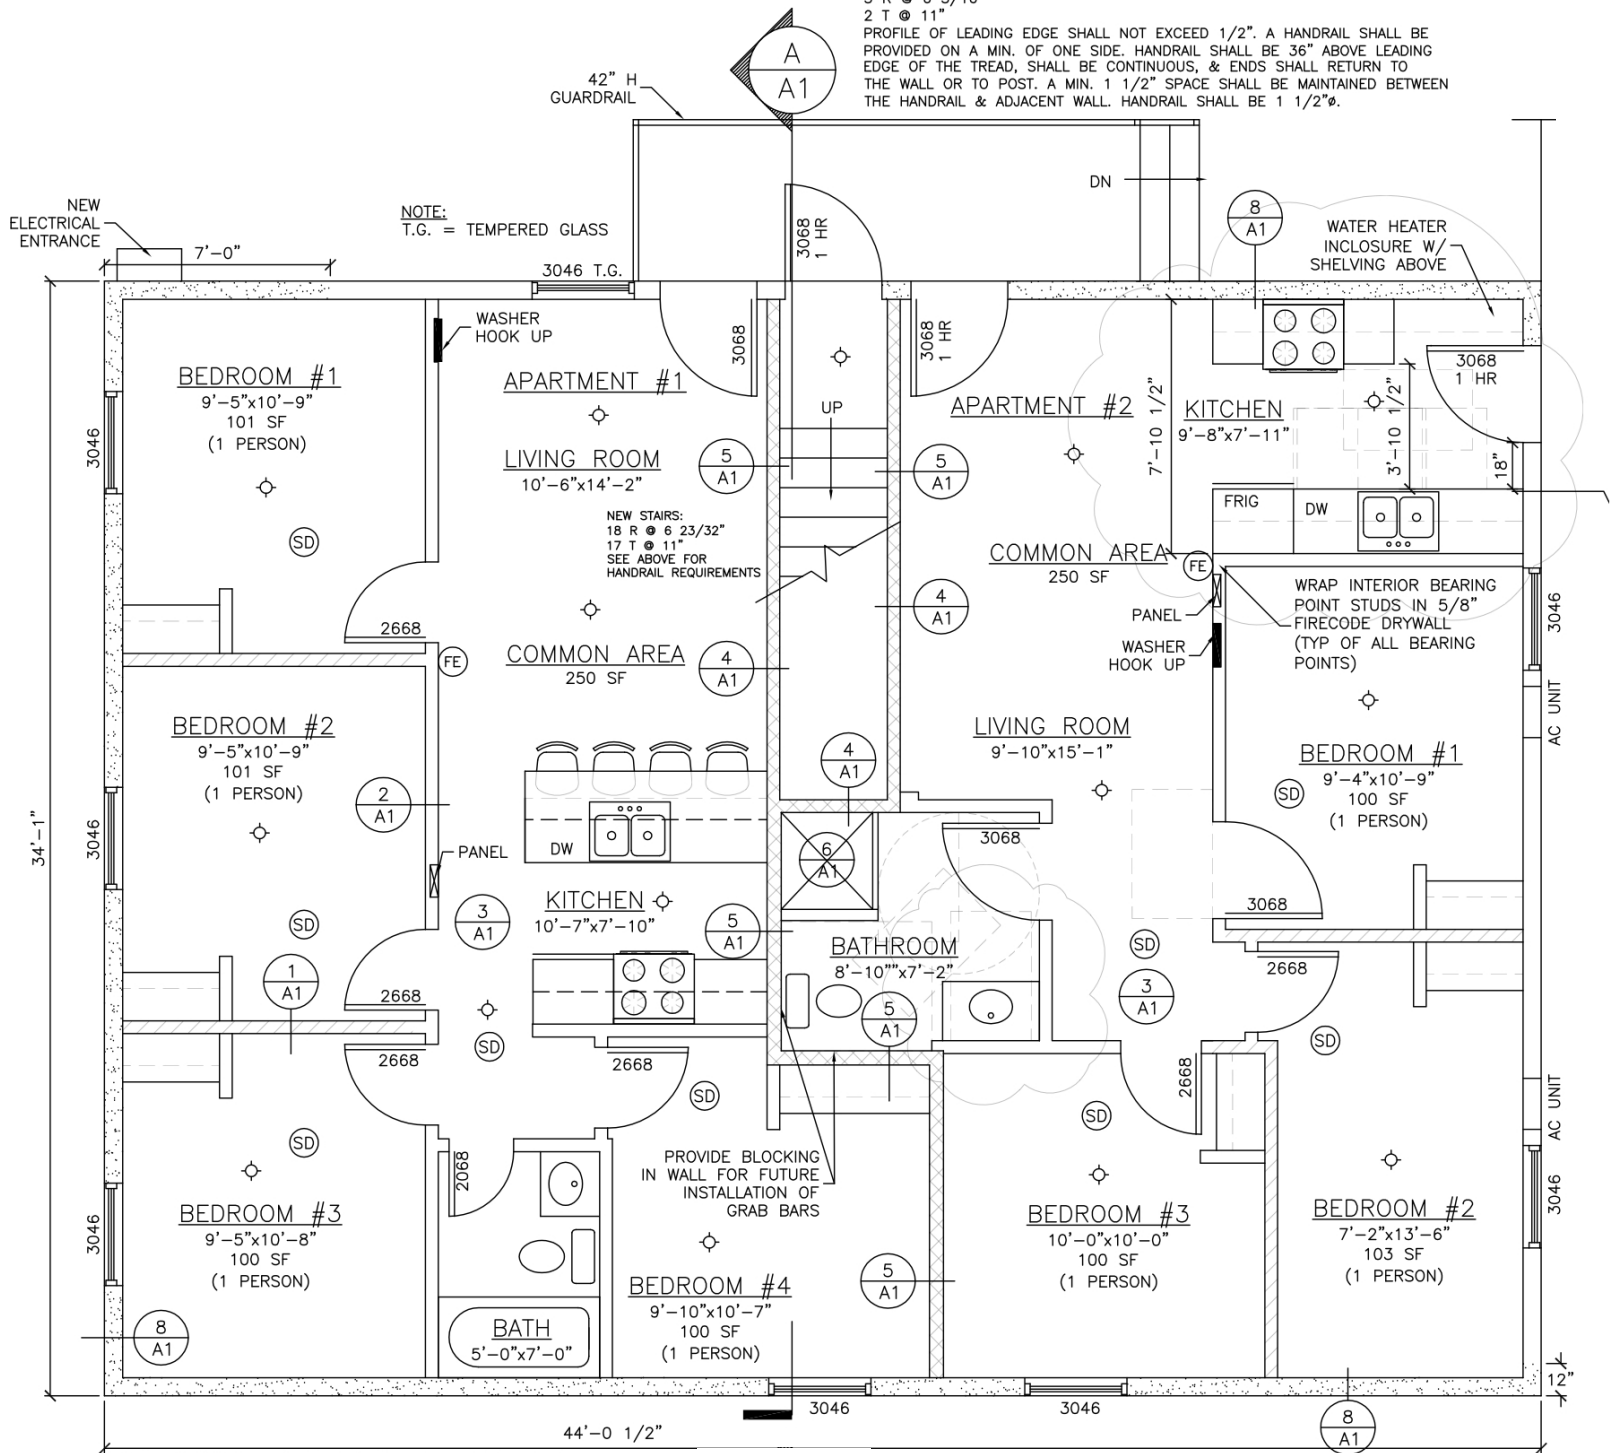

FIRST FLOOR PLAN