


NEW STAIRS:
 16 R @ 6 7/8"
 15 T @ 11"
 PROFILE OF LEADING EDGE SHALL NOT EXCEED 1/2".
 A HANDRAIL SHALL BE PROVIDED ON A MIN. OF ONE
 SIDE. HANDRAIL SHALL BE 36" ABOVE LEADING EDGE
 OF THE TREAD, SHALL BE CONTINUOUS, & ENDS
 SHALL RETURN TO THE WALL OR TO POST A MIN.
 1 1/2" SPACE SHALL BE MAINTAINED BETWEEN THE
 HANDRAIL & ADJACENT WALL. HANDRAIL SHALL BE 1 1/2".

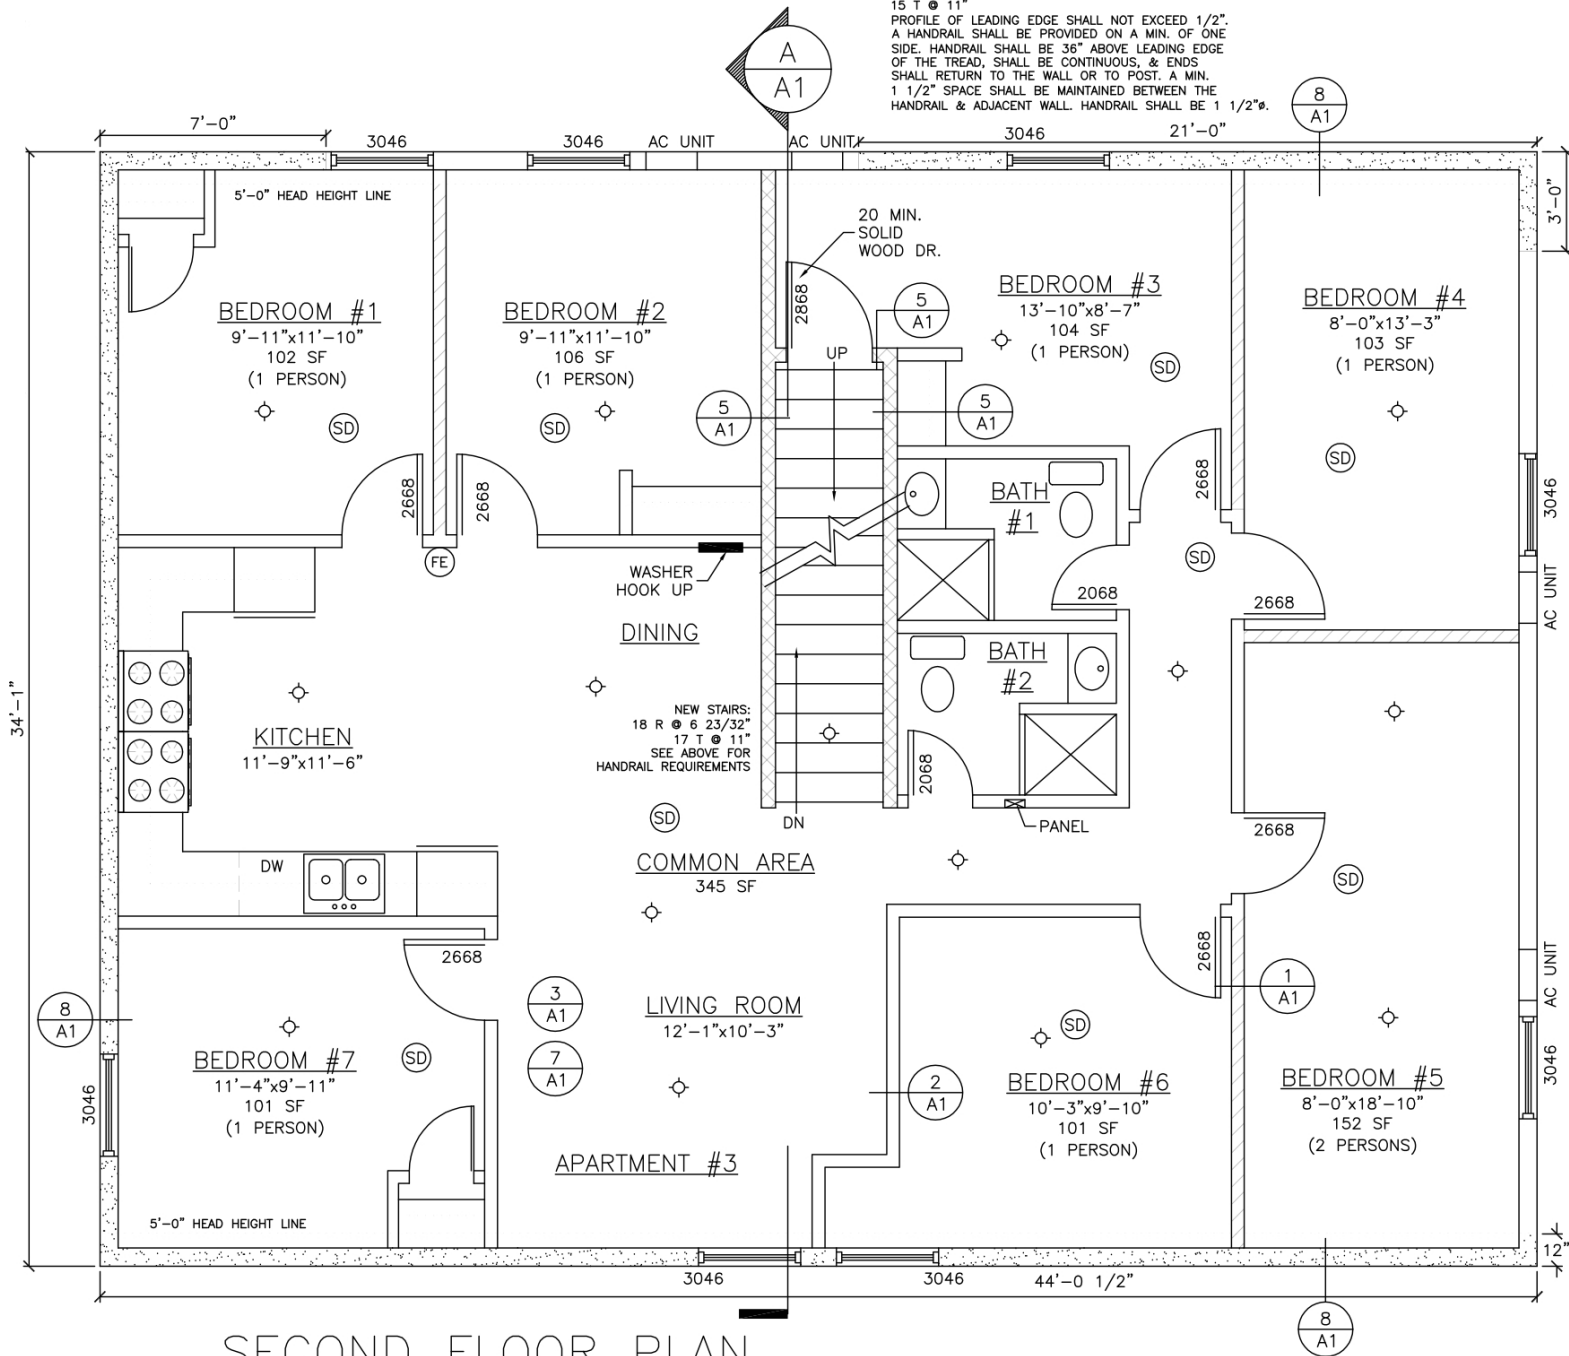

SECOND FLOOR PLAN